


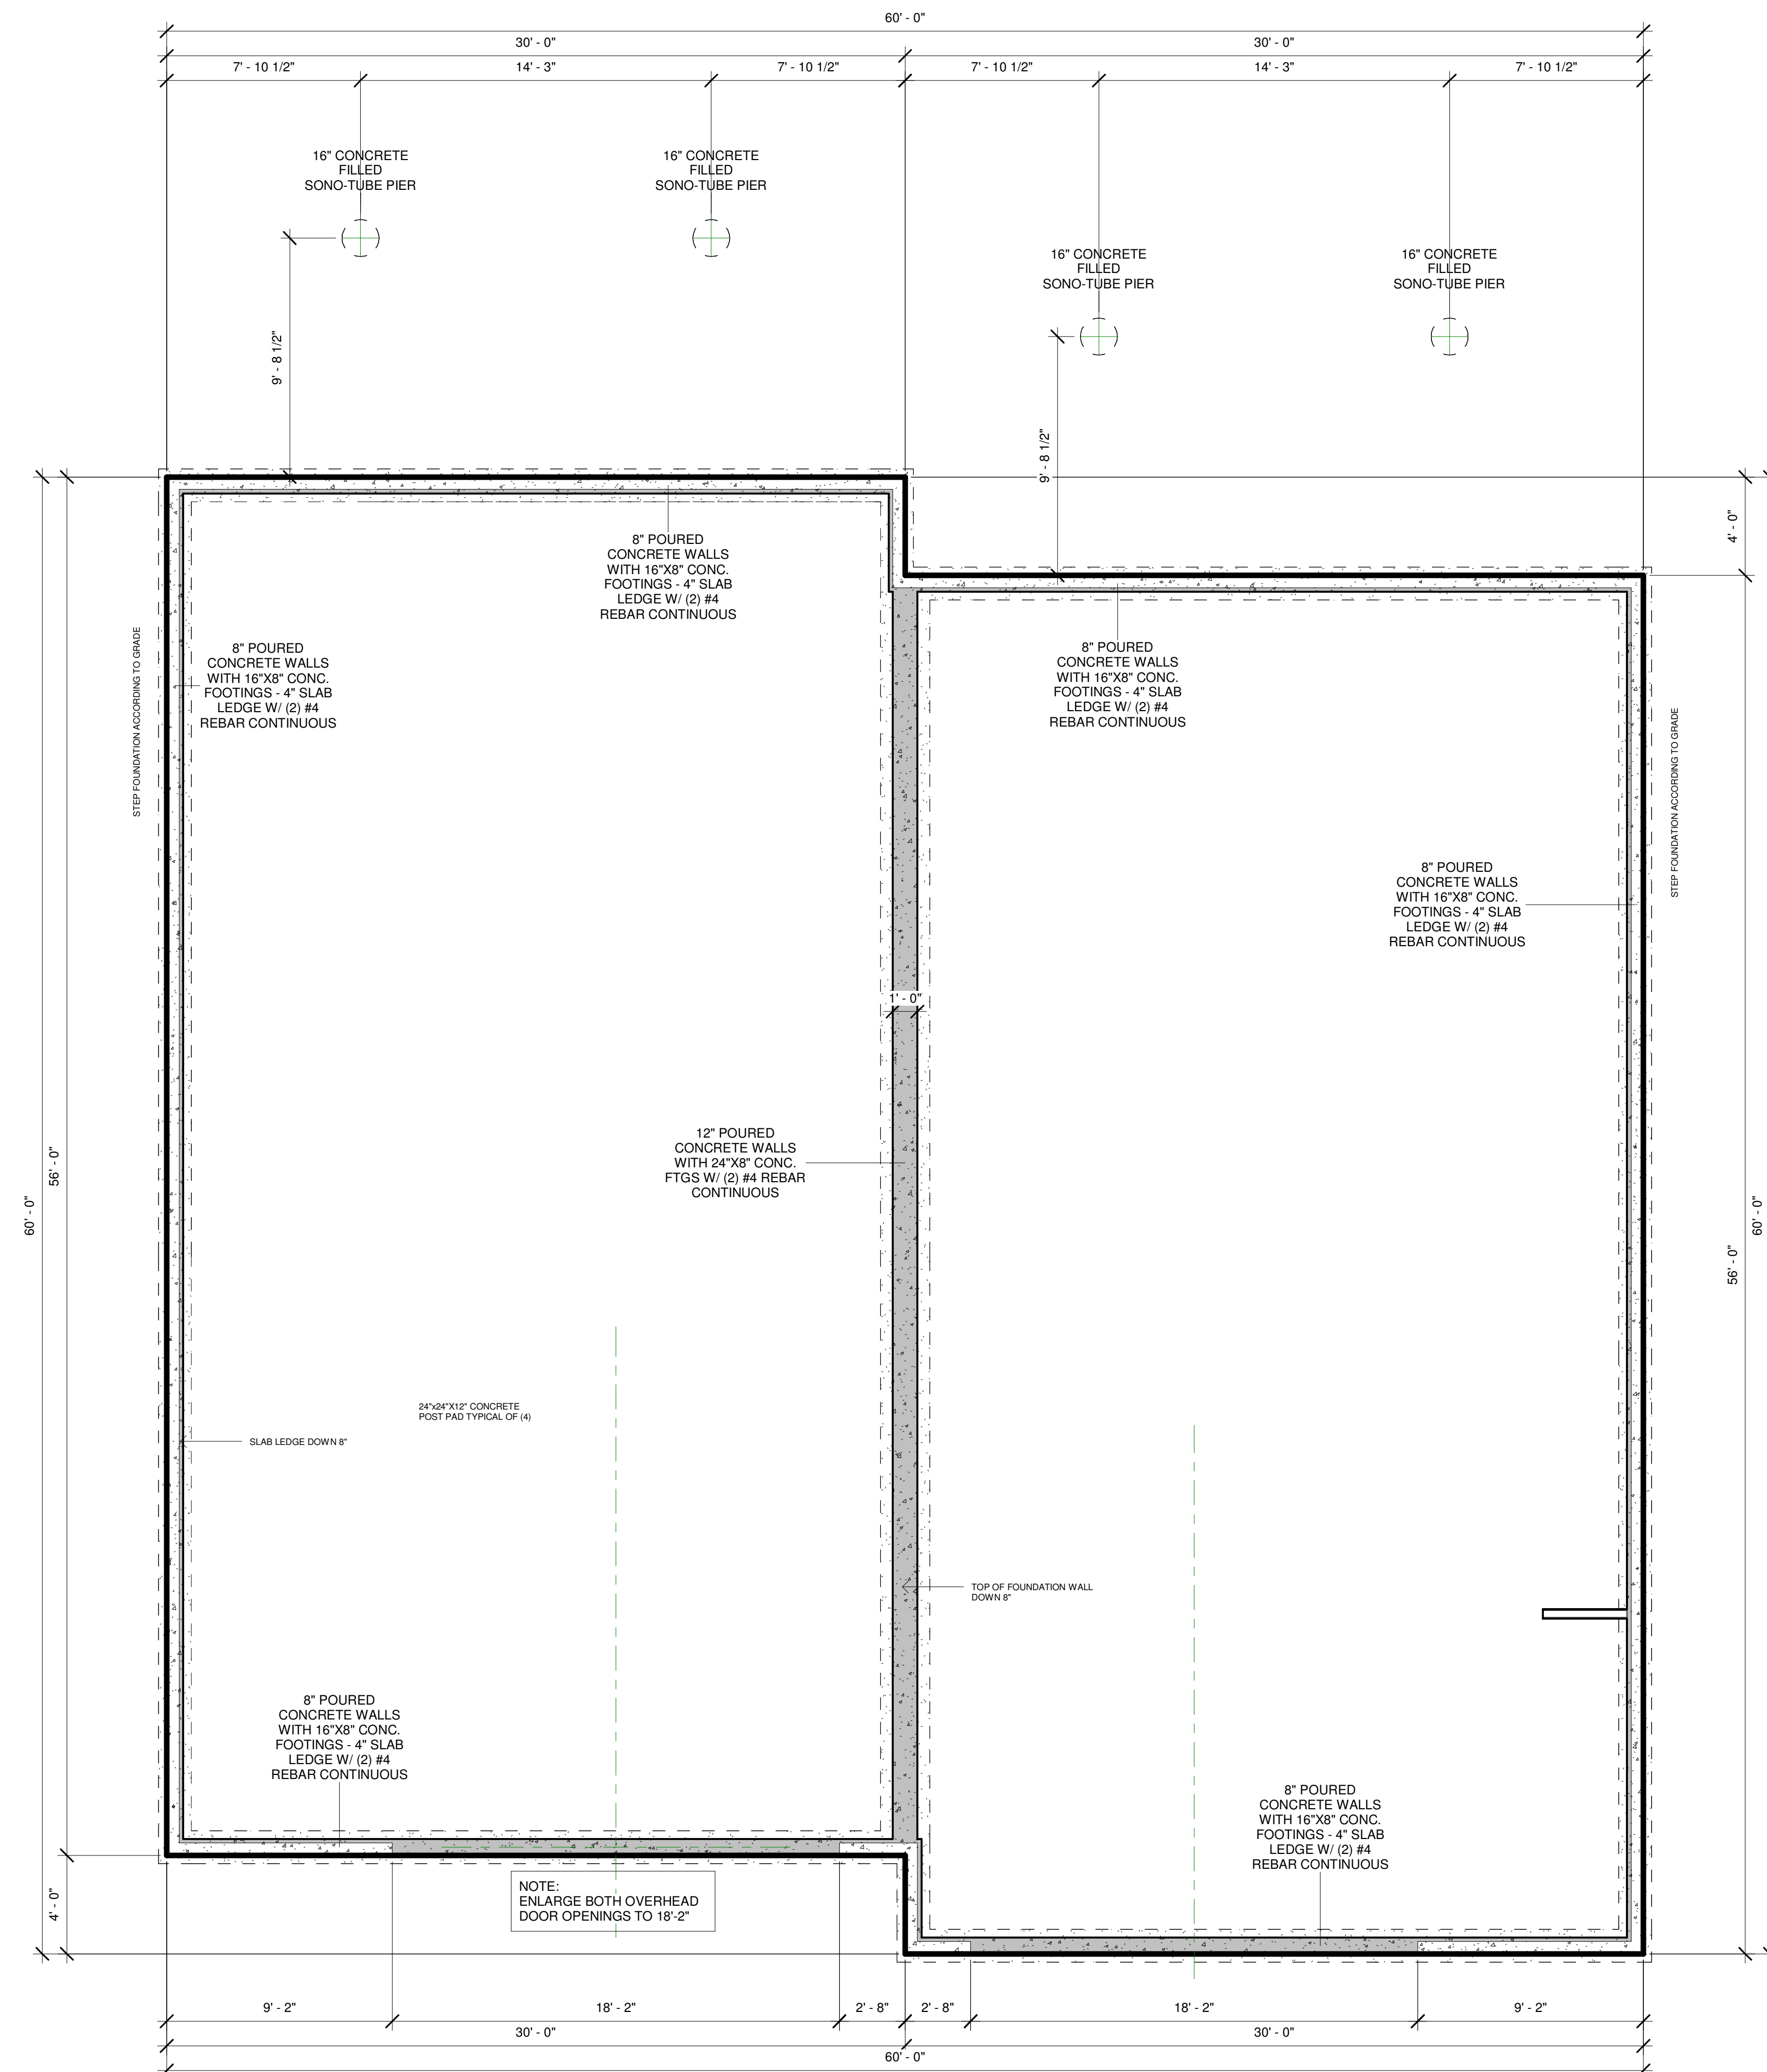

1 FOUNDATION PLAN
1/4" = 1'-0"

[illegible]

Trackside Townhomes


DOUBLE APEX

FOUNDATION PLAN

Project number	TS-10
Date	FEB 27, 2025
Drawn by	WCBII
Revised	.

A102

Scale	1/4" = 1'-0"
-------	--------------

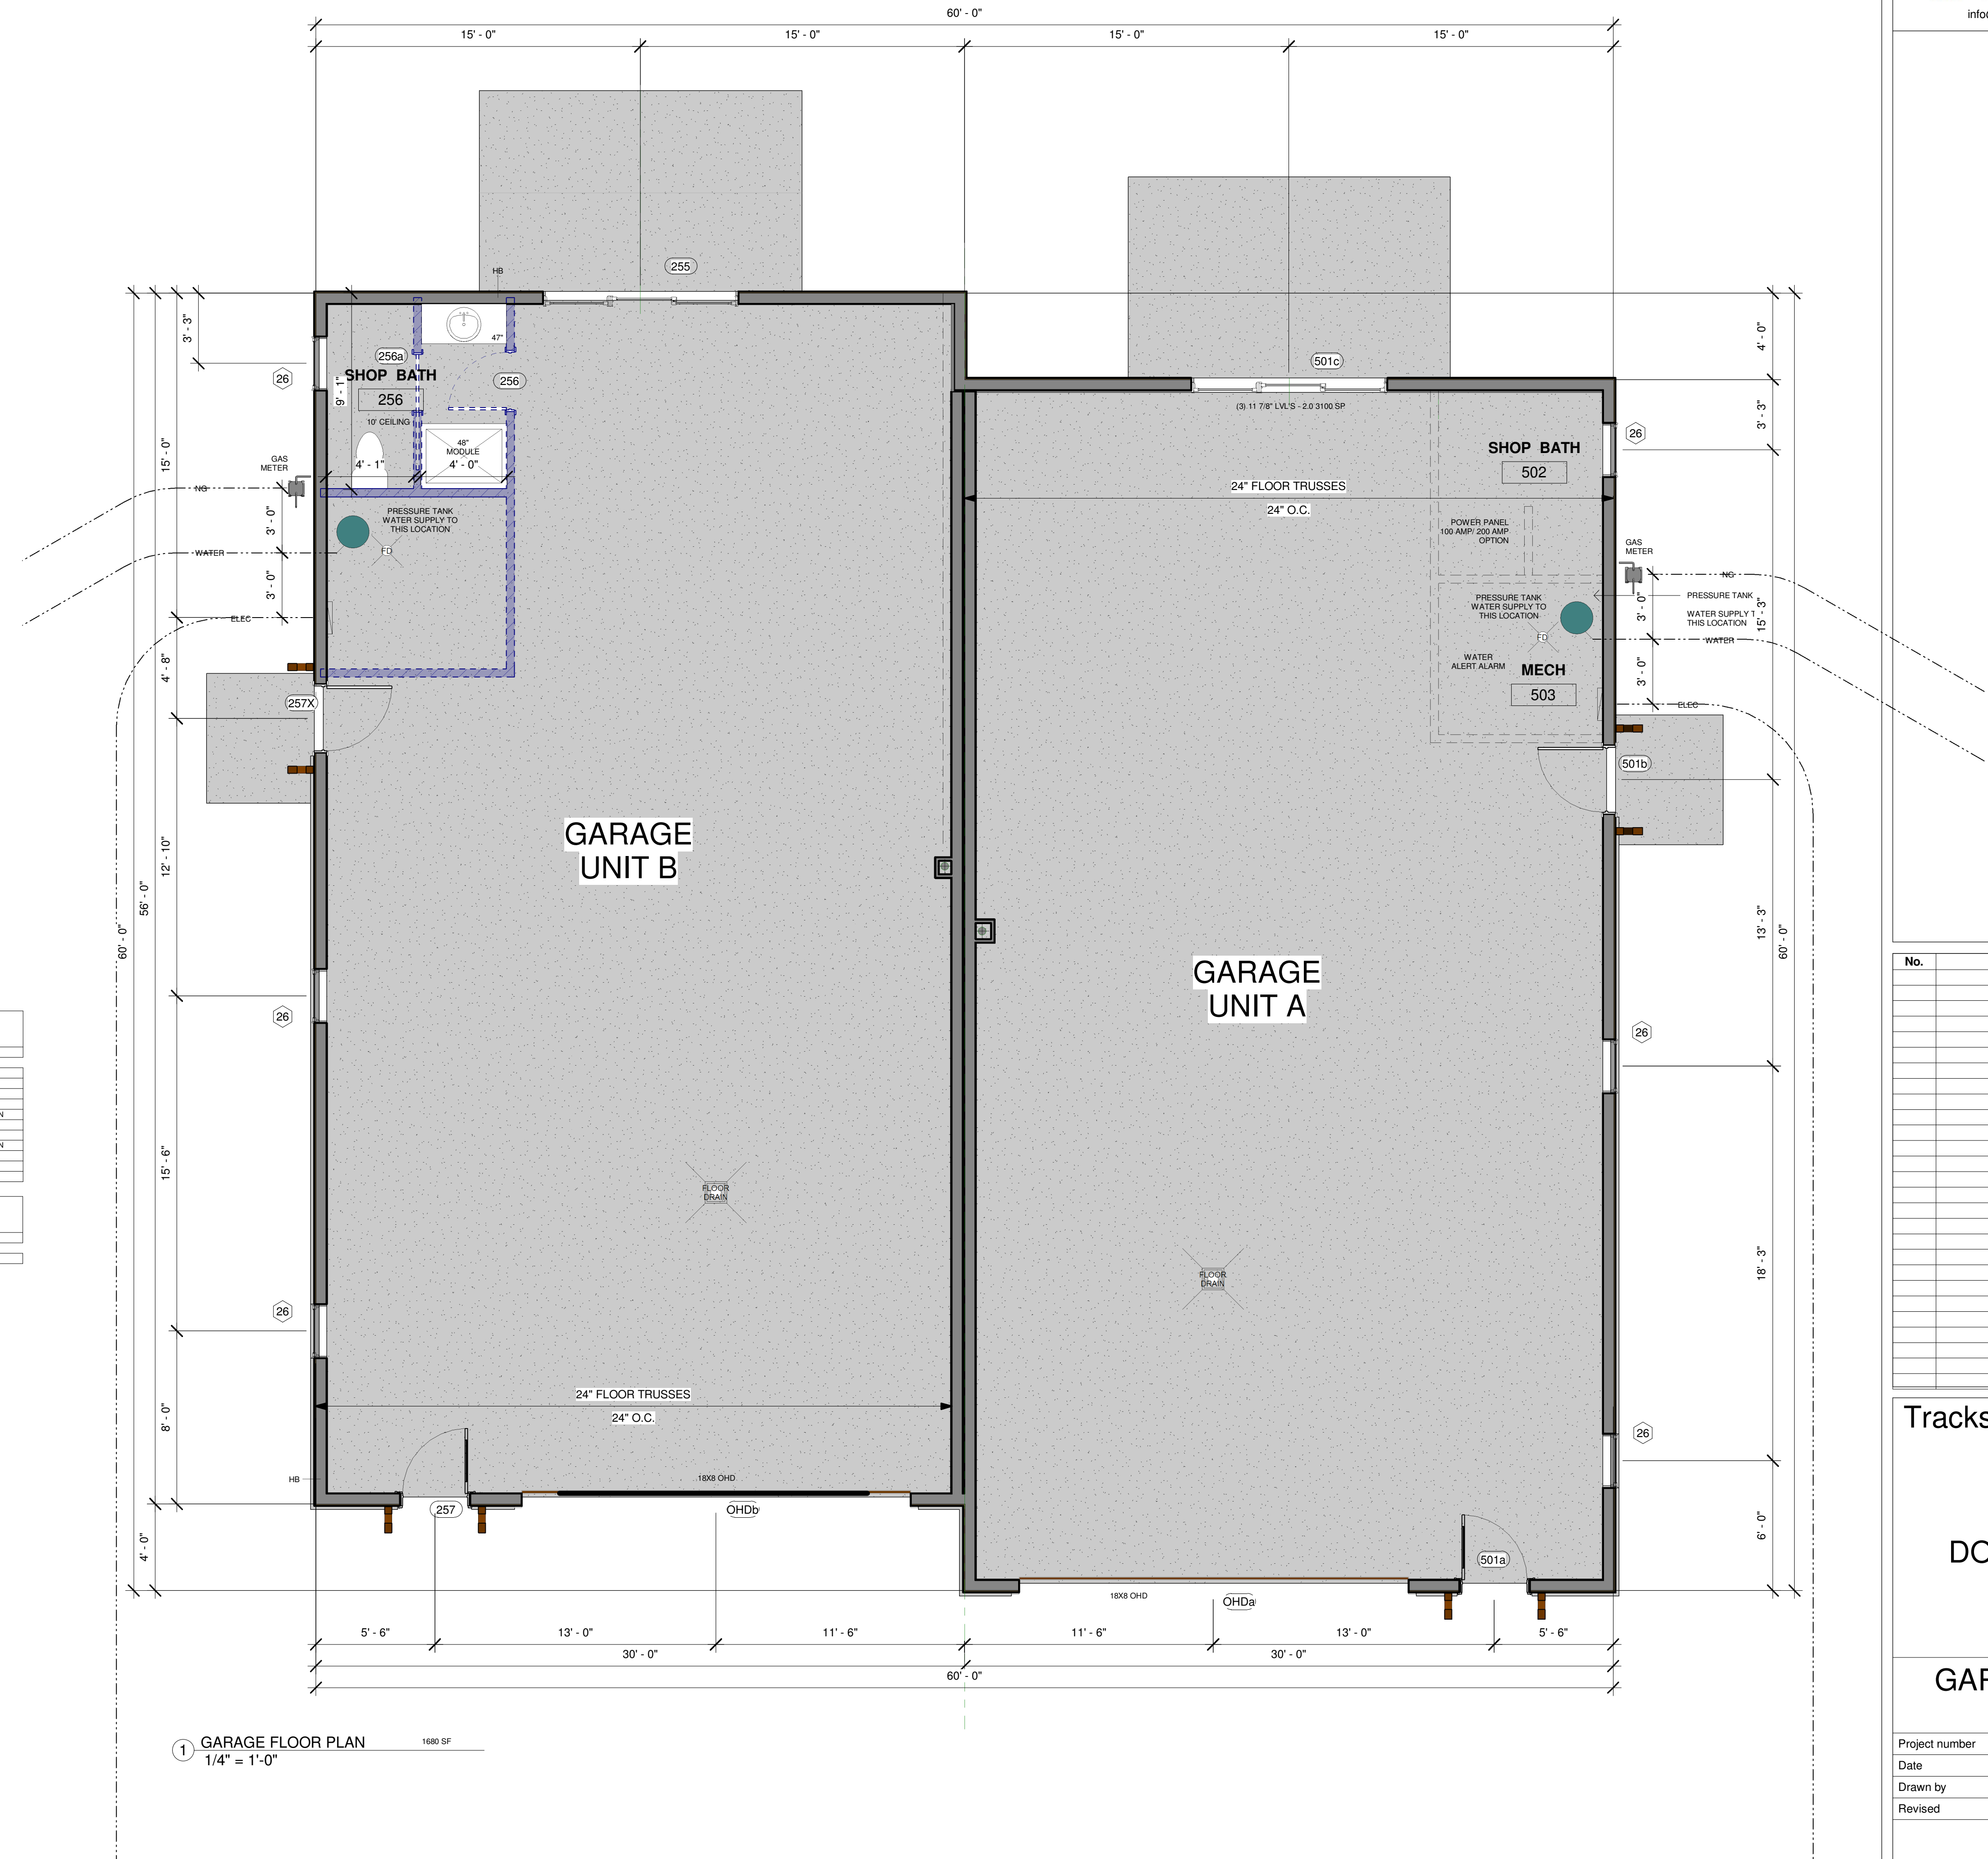

DOOR SCHEDULE - GARAGE LEVEL						
Level	Tag	Width	Rough Width	Rough Height	Comments	
GARAGE FLOOR PLAN	255	9' 0"	9' 0"	6' 11"	VINYL SLIDING PATIO DOOR - WHITE	
GARAGE FLOOR PLAN	256	2' 8"	2' 10"	6' 11"	PREHUNG DOOR	
GARAGE FLOOR PLAN	256a	2' 8"	2' 10"	7' 0" - 10"	SHOP BATH POCKET DOOR	
GARAGE FLOOR PLAN	257	2' 0"	2' 0"	6' 10" - 12"	PG 4 PANEL WITH CLAD JAMB - ESPRESSO STAIN	
GARAGE FLOOR PLAN	262	3' 0"	3' 2"	6' 10"	PG FR HALF LITE WITH CLAD JAMB - ESPRESSO STAIN	
GARAGE FLOOR PLAN	267X	3' 0"	3' 2"	6' 10"		
GARAGE FLOOR PLAN	5014	3' 0"	3' 2"	6' 10" - 12"	PG 4 PANEL WITH CLAD JAMB - ESPRESSO STAIN	
GARAGE FLOOR PLAN	5015	3' 0"	3' 2"	6' 10"	PG FR HALF LITE WITH CLAD JAMB - ESPRESSO STAIN	
GARAGE FLOOR PLAN	5016	3' 0"	3' 2"	6' 11"	VINYL SLIDING PATIO DOOR - WHITE	
GARAGE FLOOR PLAN	CH04	18' 0"	18' 0"		CHI OVERHEAD DOOR	
GARAGE FLOOR PLAN	CH04	18' 0"	18' 0"		CHI OVERHEAD DOOR	

WINDOW SCHEDULE - GARAGE LEVEL					
Level	Count	Operation	Width	Height	
GARAGE FLOOR PLAN	4	VINYL CASEMENT	26	2' - 6"	4' - 0"
Grand total: 4					

[illegible]

Trackside Townhomes


DOUBLE APEX

GARAGE FLOOR PLAN

Project number	TS-10
Date	FEB 27, 2025
Drawn by	WCBII
Revised	

A103

Scale $1/4" = 1'-0"$

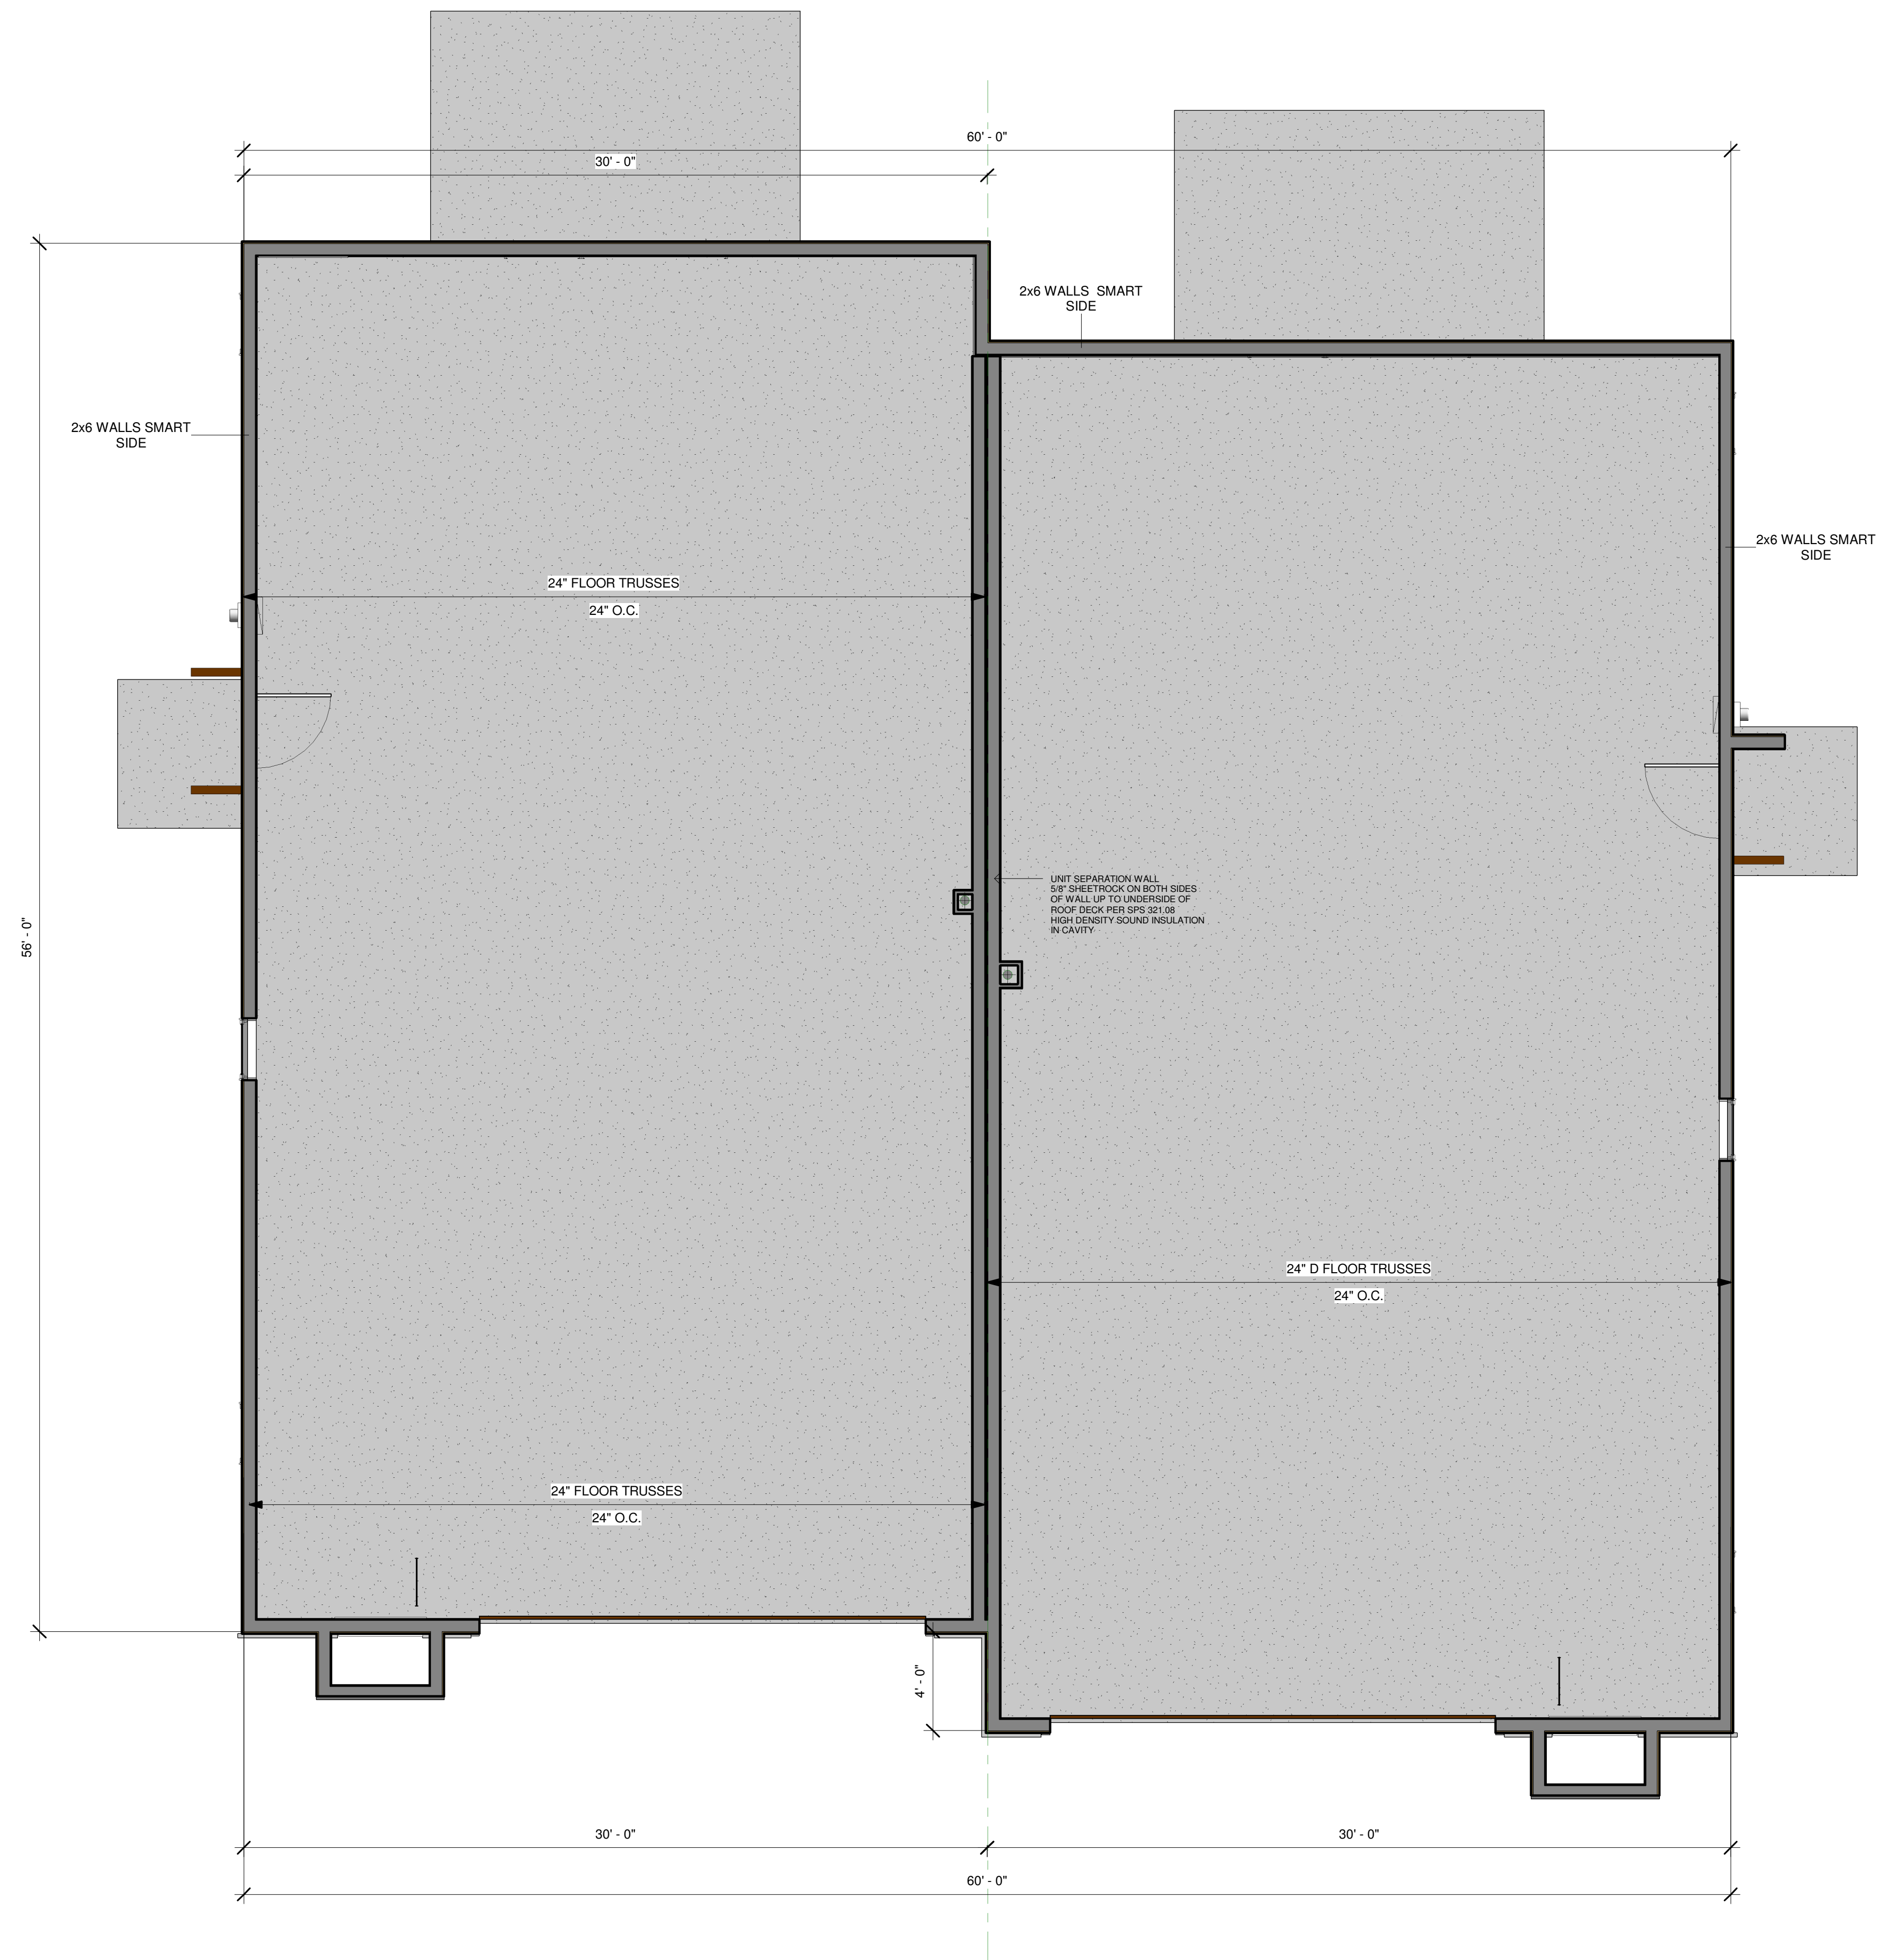

1 STAIR LANDING PLAN
1/4" = 1'-0"

[illegible]

Trackside Townhomes

DOUBLE APEX

STAIR LANDING LEVEL PLAN


Project number	TS-10
Date	FEB 27, 2025
Drawn by	WCBII
Revised	.

A104

Scale	1/4" = 1'-0"
-------	--------------

WINDOW SCHEDULE - MAIN LEVEL						
Level	Count	Operation	Tag	Width	Height	
MAIN LEVEL PLAN	2	VINYL CASEMENT	28	2'-6"	4'-0"	
MAIN LEVEL PLAN	4	VINYL CASEMENT	32	2'-6"	3'-6"	
MAIN LEVEL PLAN	4	VINYL CASEMENT	34	2'-6"	5'-0"	
MAIN LEVEL PLAN	4	VINYL SINGLE HUNG TRIPLE	35	5'-6"	5'-0"	
MAIN LEVEL PLAN	2		42	5'-0"	4'-0"	
Grand total: 16						

DOOR SCHEDULE - MAIN LEVEL				
Level	Tag	Width	Height	Comments
MAIN LEVEL PLAN	202	9'-0"	8'-10"	VINYL SLIDING PATIO DOOR
MAIN LEVEL PLAN	203	2'-8"	8'-10"	VINYL SLIDING PATIO DOOR
MAIN LEVEL PLAN	227	2'-8"	6'-9"	
MAIN LEVEL PLAN	228	2'-8"	6'-9"	
MAIN LEVEL PLAN	230	2'-8"	6'-9"	
MAIN LEVEL PLAN	231	2'-6"	6'-9"	3 PANEL FLAT - MDF
MAIN LEVEL PLAN	232	2'-6"	6'-9"	
MAIN LEVEL PLAN	233	2'-6"	6'-9"	
MAIN LEVEL PLAN	239	2'-8"	6'-9"	3 PANEL FLAT - MDF
MAIN LEVEL PLAN	259	2'-6"	6'-9"	
MAIN LEVEL PLAN	260	4'-0"	6'-9"	3 PANEL FLAT - MDF
MAIN LEVEL PLAN	261	4'-0"	6'-9"	
MAIN LEVEL PLAN	262	4'-0"	6'-9"	
MAIN LEVEL PLAN	263	2'-8"	6'-9"	3 PANEL FLAT - MDF
MAIN LEVEL PLAN	264	2'-8"	6'-9"	3 PANEL FLAT - MDF
MAIN LEVEL PLAN	266	2'-6"	6'-9"	
MAIN LEVEL PLAN	266A	2'-6"	6'-9"	
MAIN LEVEL PLAN	270	2'-0"	6'-9"	
MAIN LEVEL PLAN	268	2'-6"	6'-9"	
MAIN LEVEL PLAN	269	2'-8"	6'-9"	
MAIN LEVEL PLAN	271	2'-6"	6'-9"	3 PANEL FLAT - MDF
MAIN LEVEL PLAN	271	2'-6"	6'-9"	
MAIN LEVEL PLAN	272	2'-6"	6'-9"	
MAIN LEVEL PLAN	273	2'-6"	6'-9"	
MAIN LEVEL PLAN	274	2'-8"	6'-9"	
MAIN LEVEL PLAN				

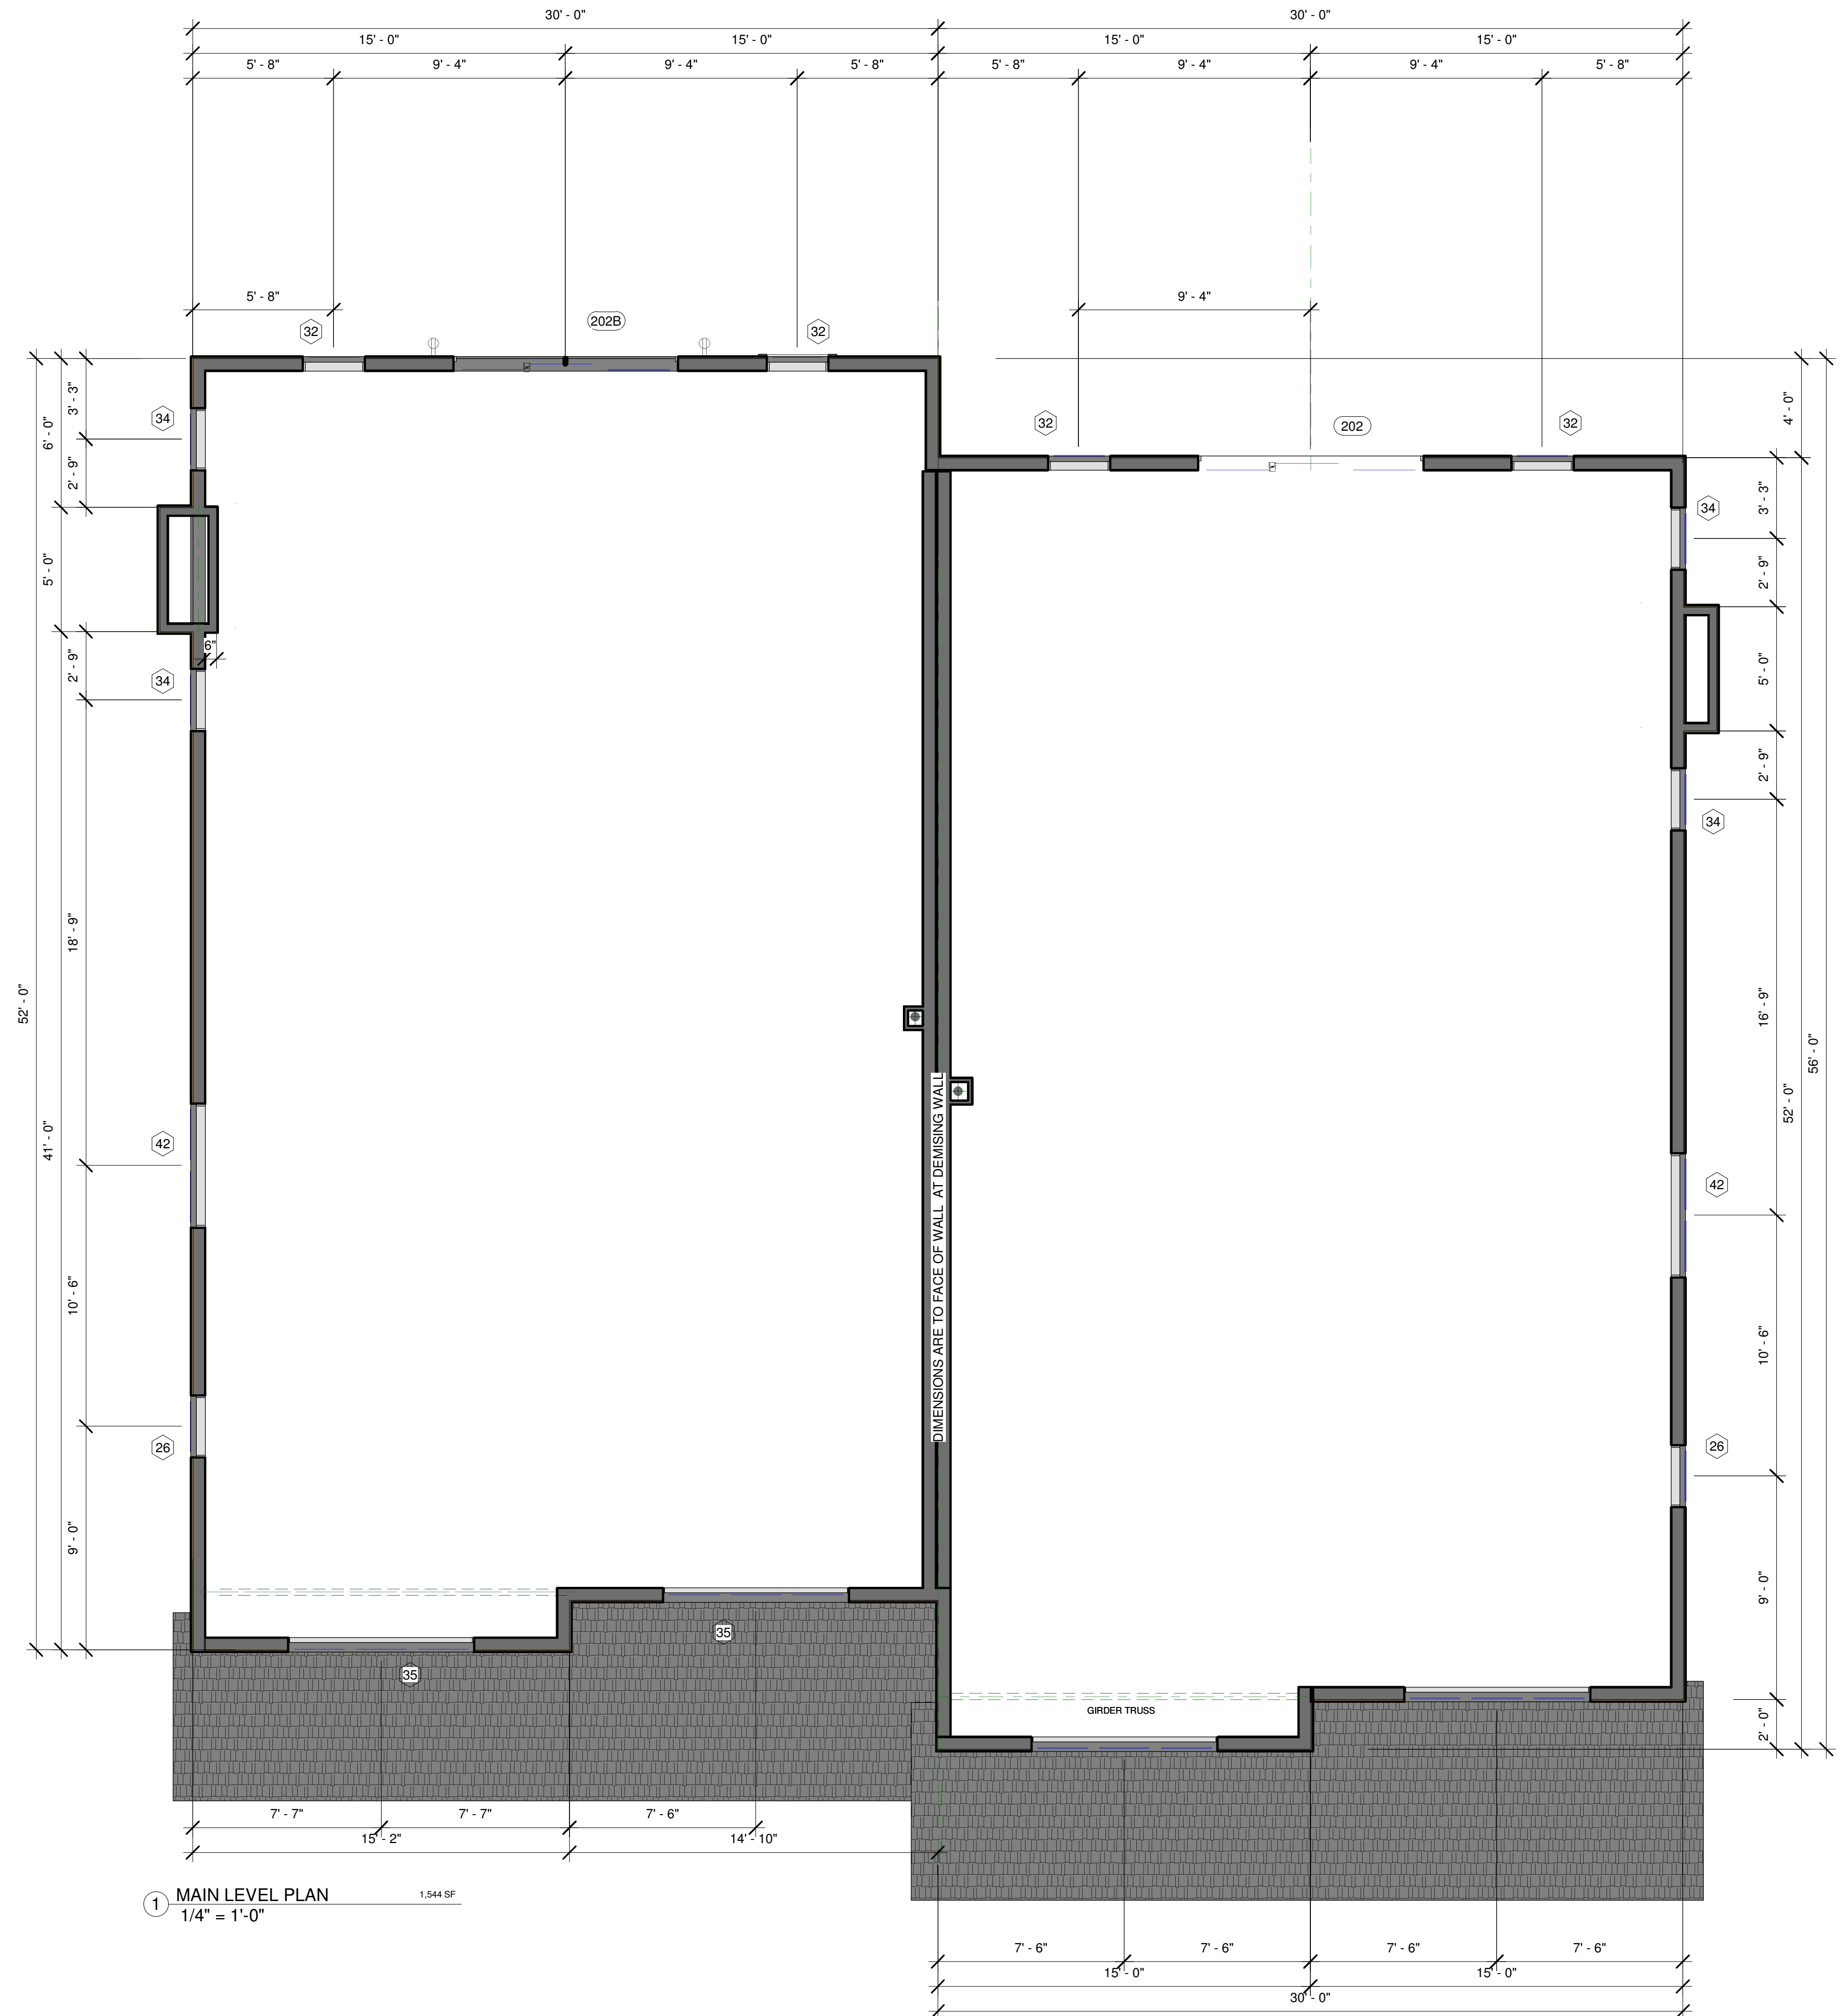

NOTE:
EXTERIOR WINDOW HEIGHT
SET AT 6'-11" ABOVE SUBFLOOR

[illegible]

Trackside Townhomes


DOUBLE APEX

MAIN FLOOR PLAN

Project number	TS-10
Date	FEB 27, 2025
Drawn by	WCBII
Revised	

A105

Scale $1/4" = 1'-0"$

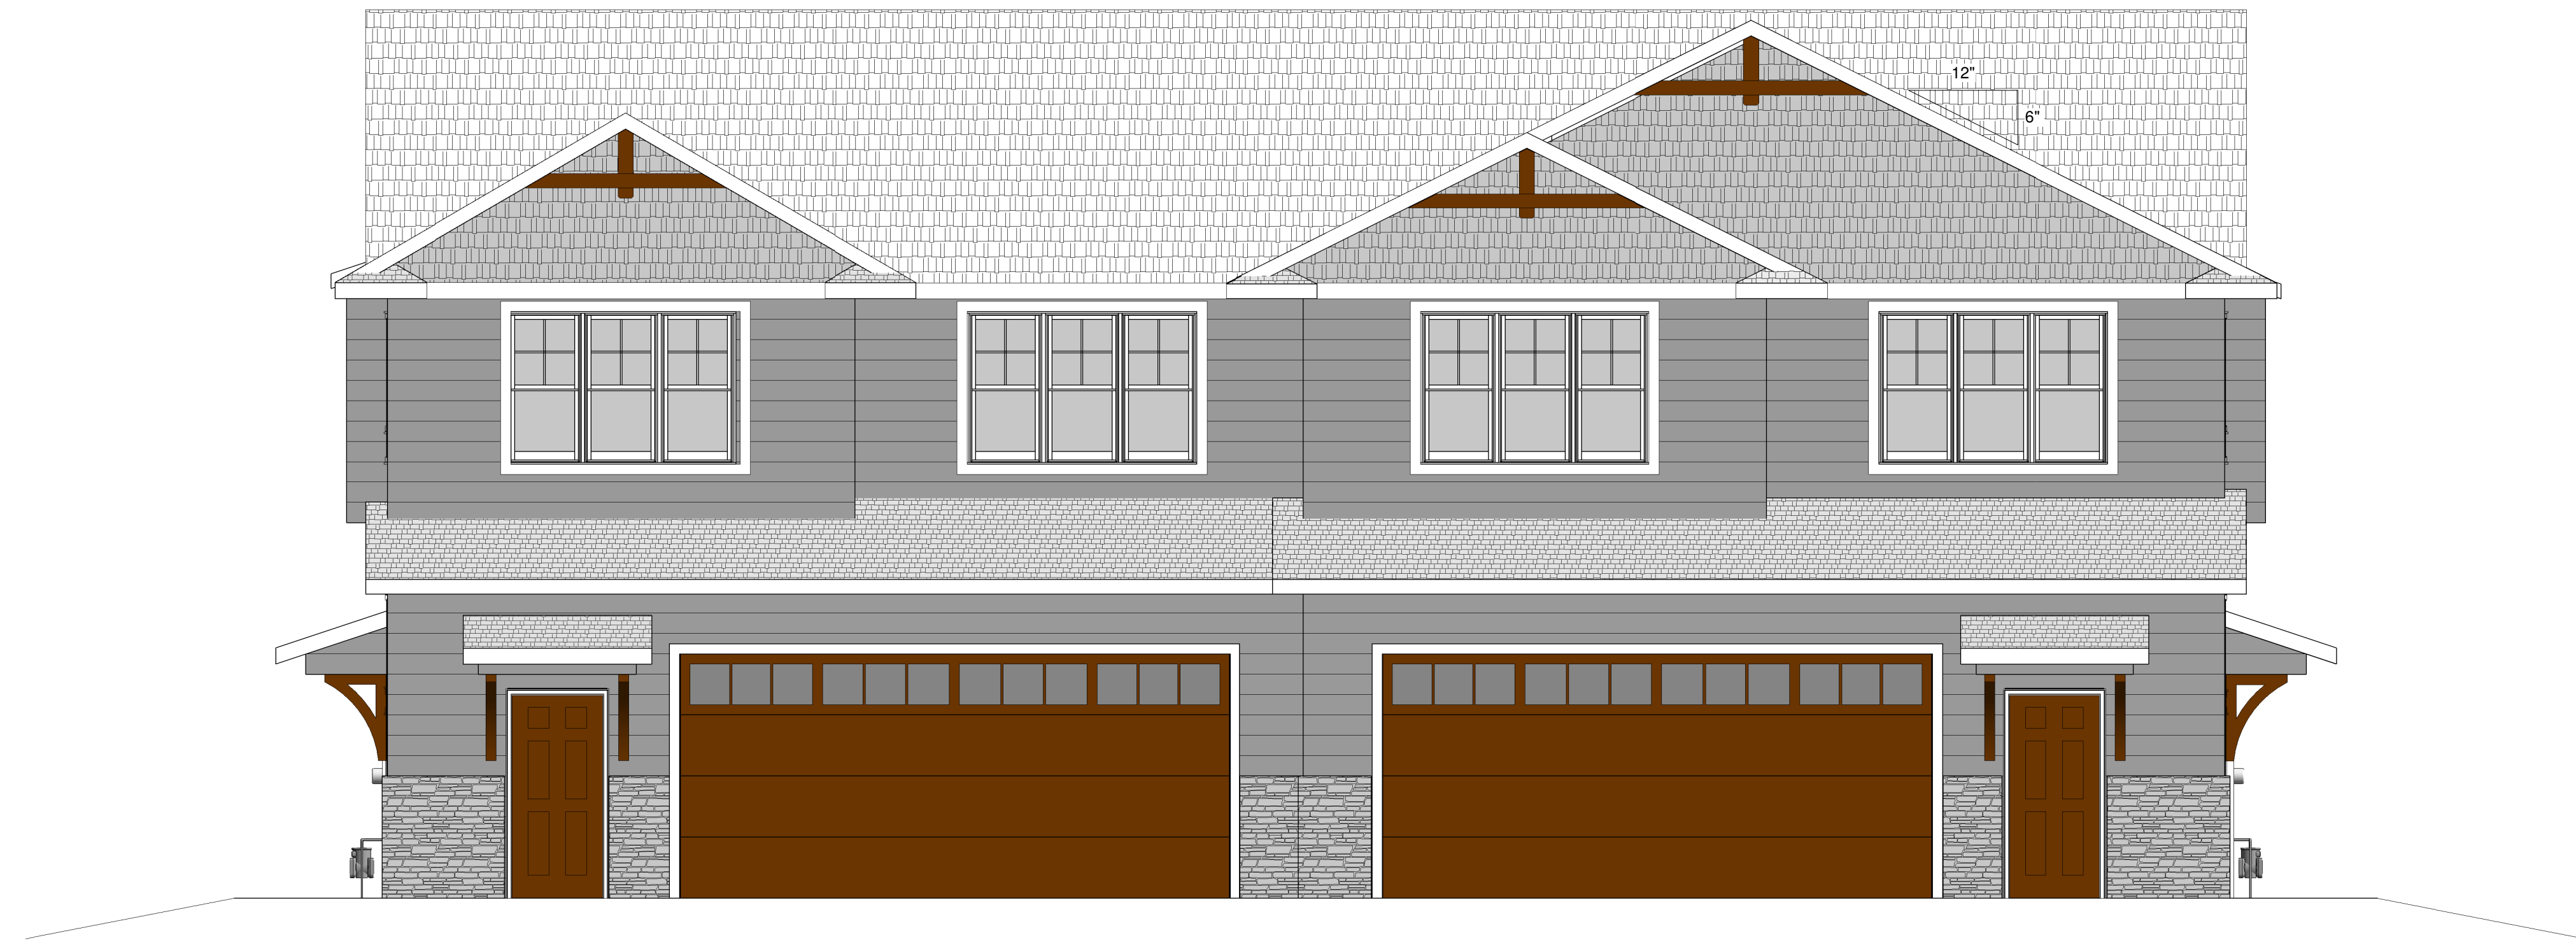

1 FRONT ELEVATION
1/4" = 1'-0"



② BACK ELEVATION
1/4" = 1'-0"

[illegible]

Trackside Townhomes

DOUBLE APEX

ELEVATIONS

Project number	TS-10
Date	FEB 27, 2025
Drawn by	WCBII
Revised	.

A106

Scale	1/4" = 1'-0"
-------	--------------



1 LEFT ELEVATION
1/4" = 1'-0"



2 RIGHT ELEVATION
1/4" = 1'-0"

[illegible]

Trackside Townhomes

DOUBLE APEX

ELEVATIONS

Project number	TS-10
Date	FEB 27, 2025
Drawn by	WCBII
Revised	.
A107	
Scale	1/4" = 1'-0"